



# I-680 Corridor Study


## Carpool Lane Conceptual Alternatives

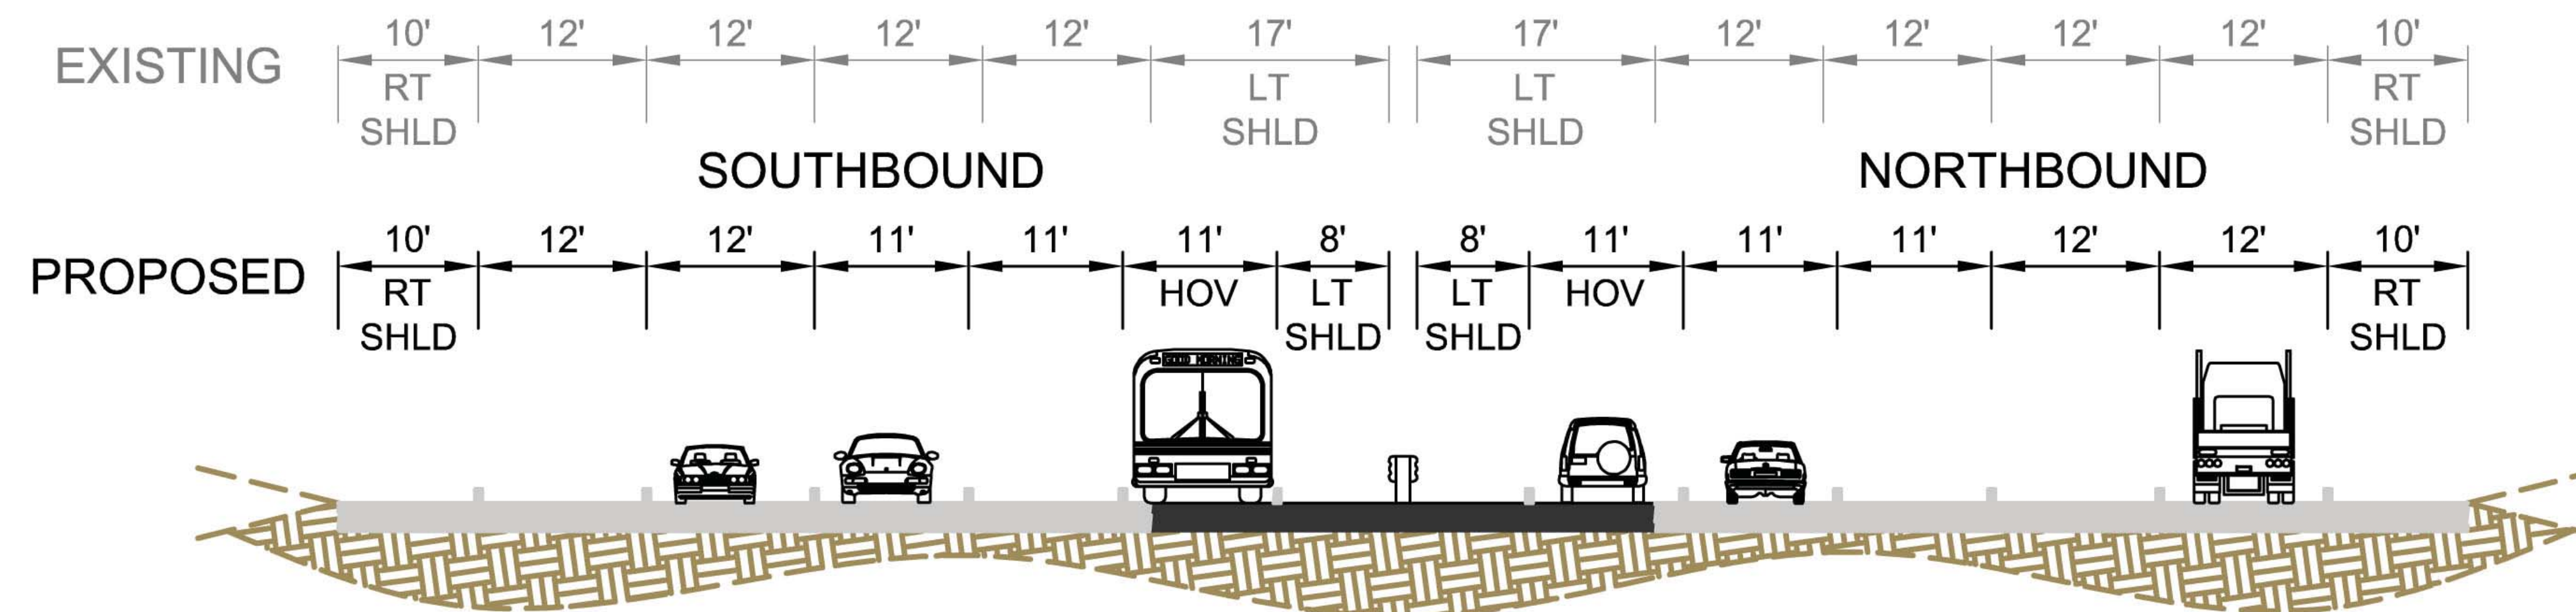

**ADD HOV LANE IN MEDIAN**

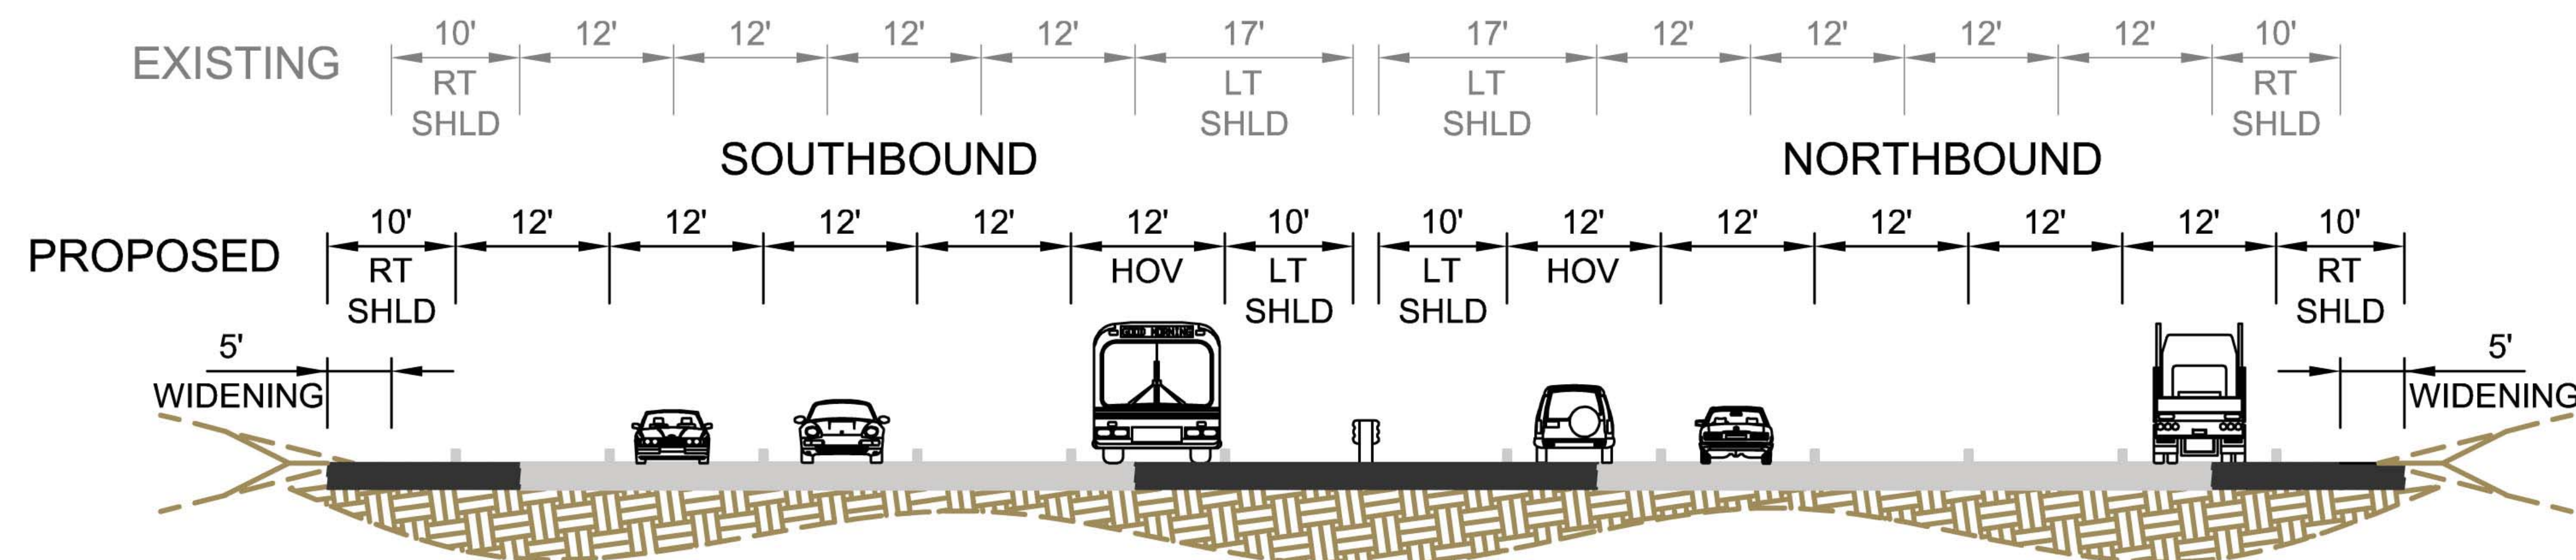

**ADD HOV LANE WITH OUTSIDE WIDENING ( ±5' )**

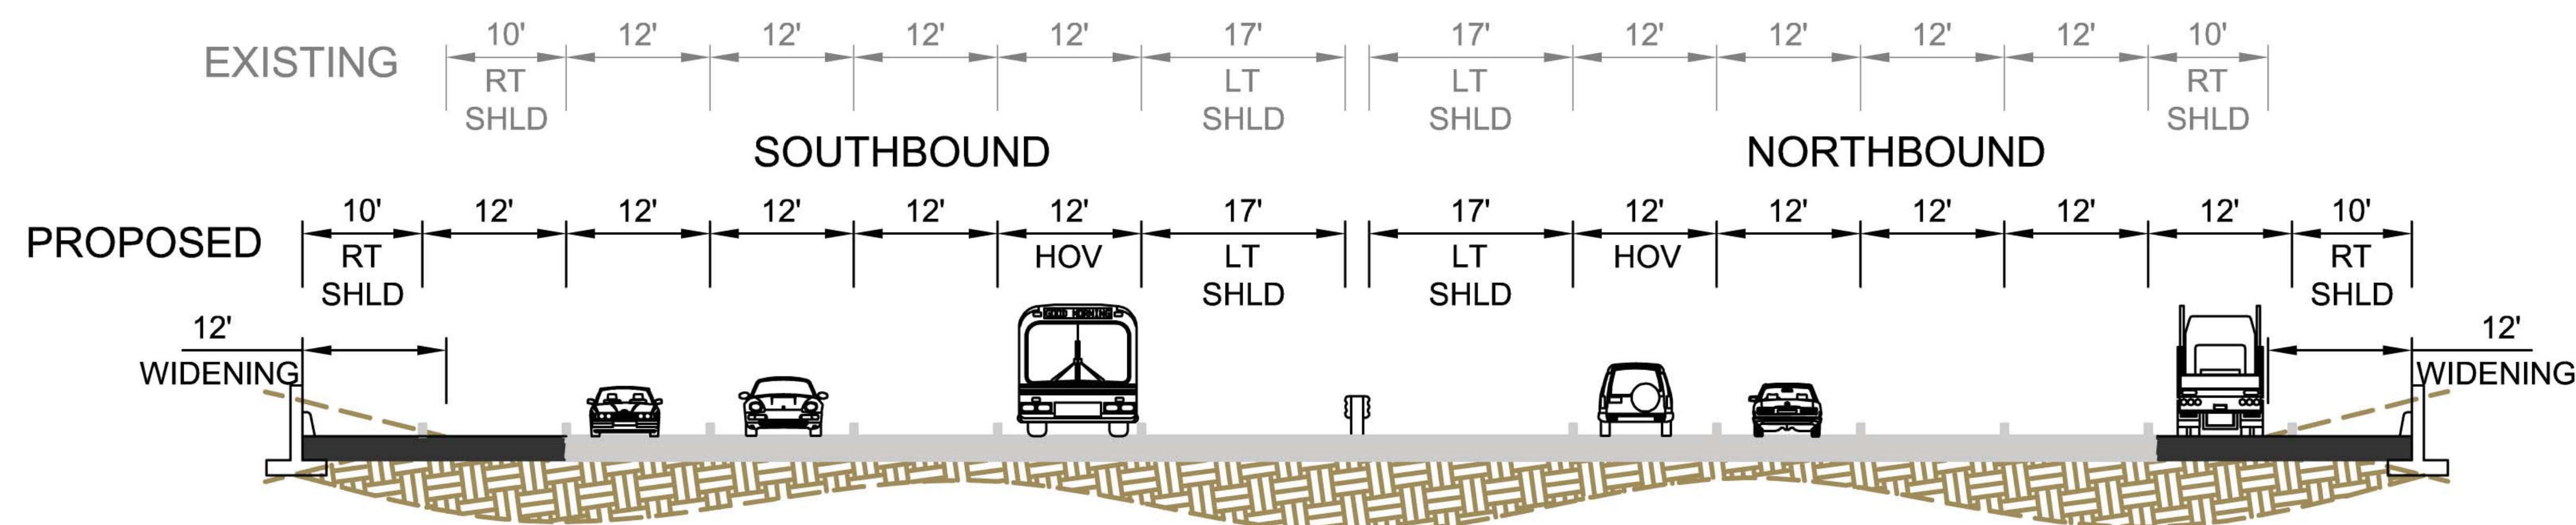

**ADD GENERAL PURPOSE LANE WITH OUTSIDE WIDENING ( ±12' )**

